

A prestigious Living





Beautiful. Blissful. Bountiful


Just three words describe **Harmony Greens.** Enjoy the wraparound vast greenery, adjoining a forest cover of Approx 300 Acres of Land. This project is being developed in a manner leaving majority of the space open to sky.

Beautifully spaced & efficient, 3/3+1/5+1 BHK options. Let all the best in class facilities pamper you.

Driven with the purpose to build a legacy of innovation, trust and exceptional customer experience. Motia Group presents *Harmony Greens*.





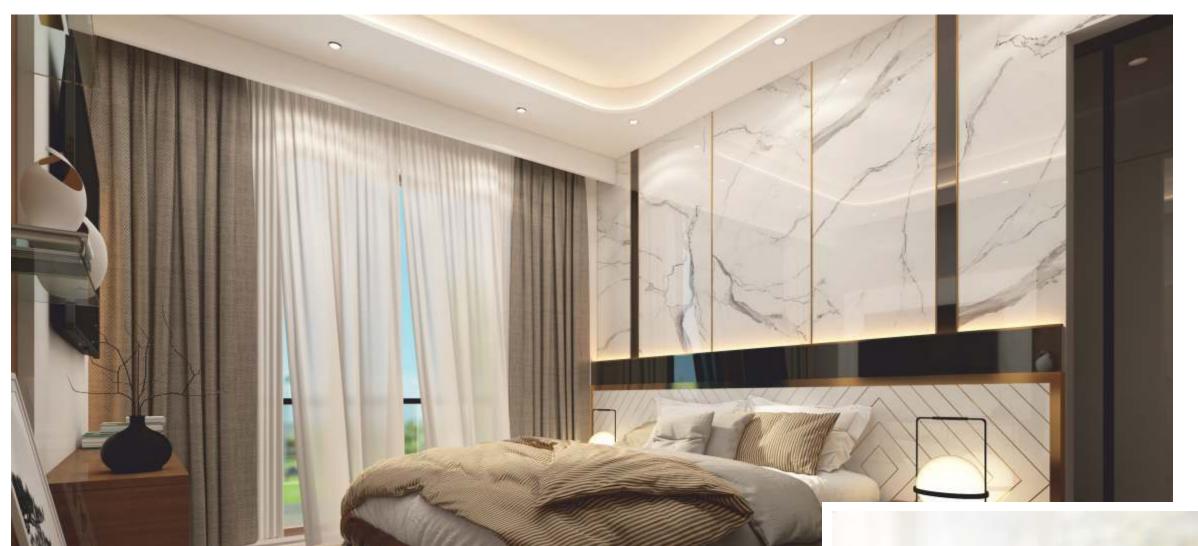

Experience Extravagance

A host of amenities at Harmony Greens will make your stay a pleasurable experience.
Harmony Greens offers you a home that you always desired to dwell in.
All basic amenities available at short distances.


Step into a world of tranquility that's well-connected, brilliantly designed and facilitated with every form of luxury.



Essence of Intimacy





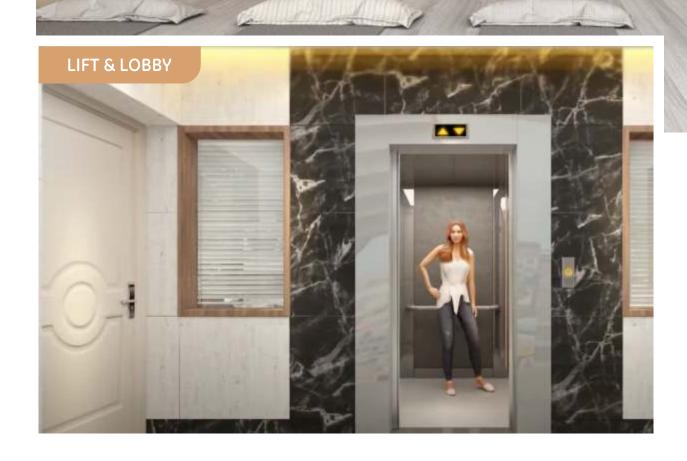











Equipped with World-class facilities and the latest International amenities, Harmony Greens is having every grace to uplift your life, Be it Yoga, Meditation, Intense workout equipment, gyms, aerobics, pools, park, or other recreational activities, Everything is available 24x7 to match up a premium lifestyle.



Specifications



DOORS & WINDOW

:- Power coated UPVC & Reflective Glass External

:- Seasoned wood frames and Internal

High Quality Flush Doors


Key Less Entry :- Yale/Doorset/Godrej/Ozone or

equivalent Biometric Locks



WASHROOMS

Walls :- Ceramic Tiles Upto Door Height Flooring :- Anti Skid Premium Tiles Doors :- Flush Door Shutter/Skin Doors

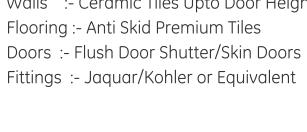



POWER SUPPLY & BACKUP

24*7 Power Backup Concealed Electrical Wiring Fire Resistant Wires



BALCONIES

Flooring: - Anti Skid Ceramic Tiles Railing:- MS/Concrete



MODULAR KITCHEN

Flooring and Skirting :- Antiskid Ceramic tiles Modular Cabinets Double Bowl Ceramic Sink



WATER SUPPLY

Tubewell with hydro pneumatic system, Adequate storage for rain water harvesting.





SITE LAYOUT

OTHER LAND R - ZONE


SITE

LEGEND

- 1. ELEMENT WALL
- 2. YOGA & MEDITATION AREA
- 3. GAZEBO SITTING
- 4. HERBAL GARDEN
- **5. GREEN GRAND LAWN**
- **6. STEP LANDSCAPE**
- 7. SENIOR CITIZENS AREA
- 8. DECK/SCULPTURE AREA
- 9. KIDS PLAY AREA WITH PLAY BOX
- 10. TRELLIS WITH GREENERY

- 11. CENTER GAZEBO SITTING
- **12. EXOTIC TREES AREA**
- **13. PERGOLA WALKWAYS**
- 14. STEP SITTINGS
- **15. OPEN GYMNASIUM**
- **16. JOGGING TRACK**
- 17. SAND PIT
- 18. OPEN AMPHE THEATRE
- 19. SPORT AREA
- 20. ROCK STONE WATER FEATURE

OTHER LAND R - ZONE

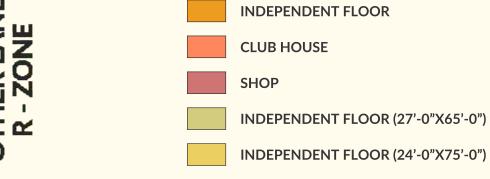


EWS

R ZONE

İsometric View




3 BHK 1755 Sq. Ft. 195 Sq. Yd.

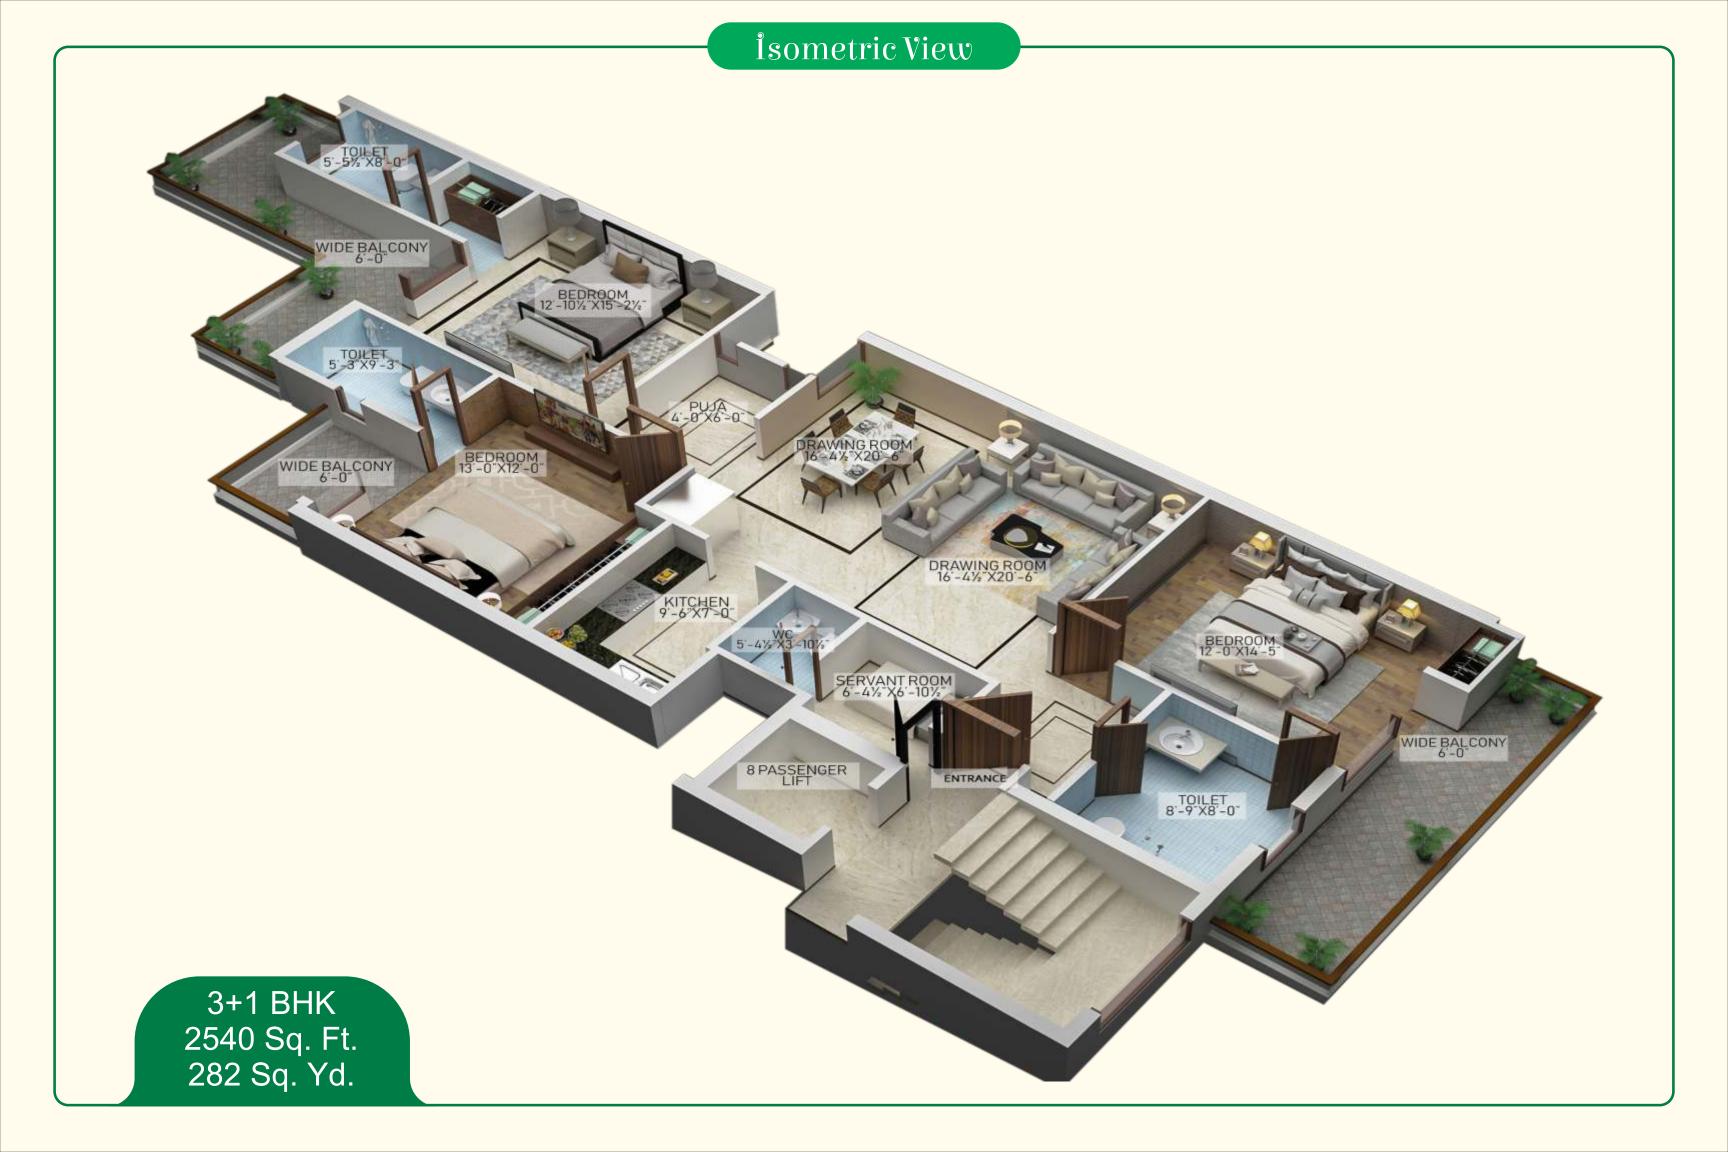







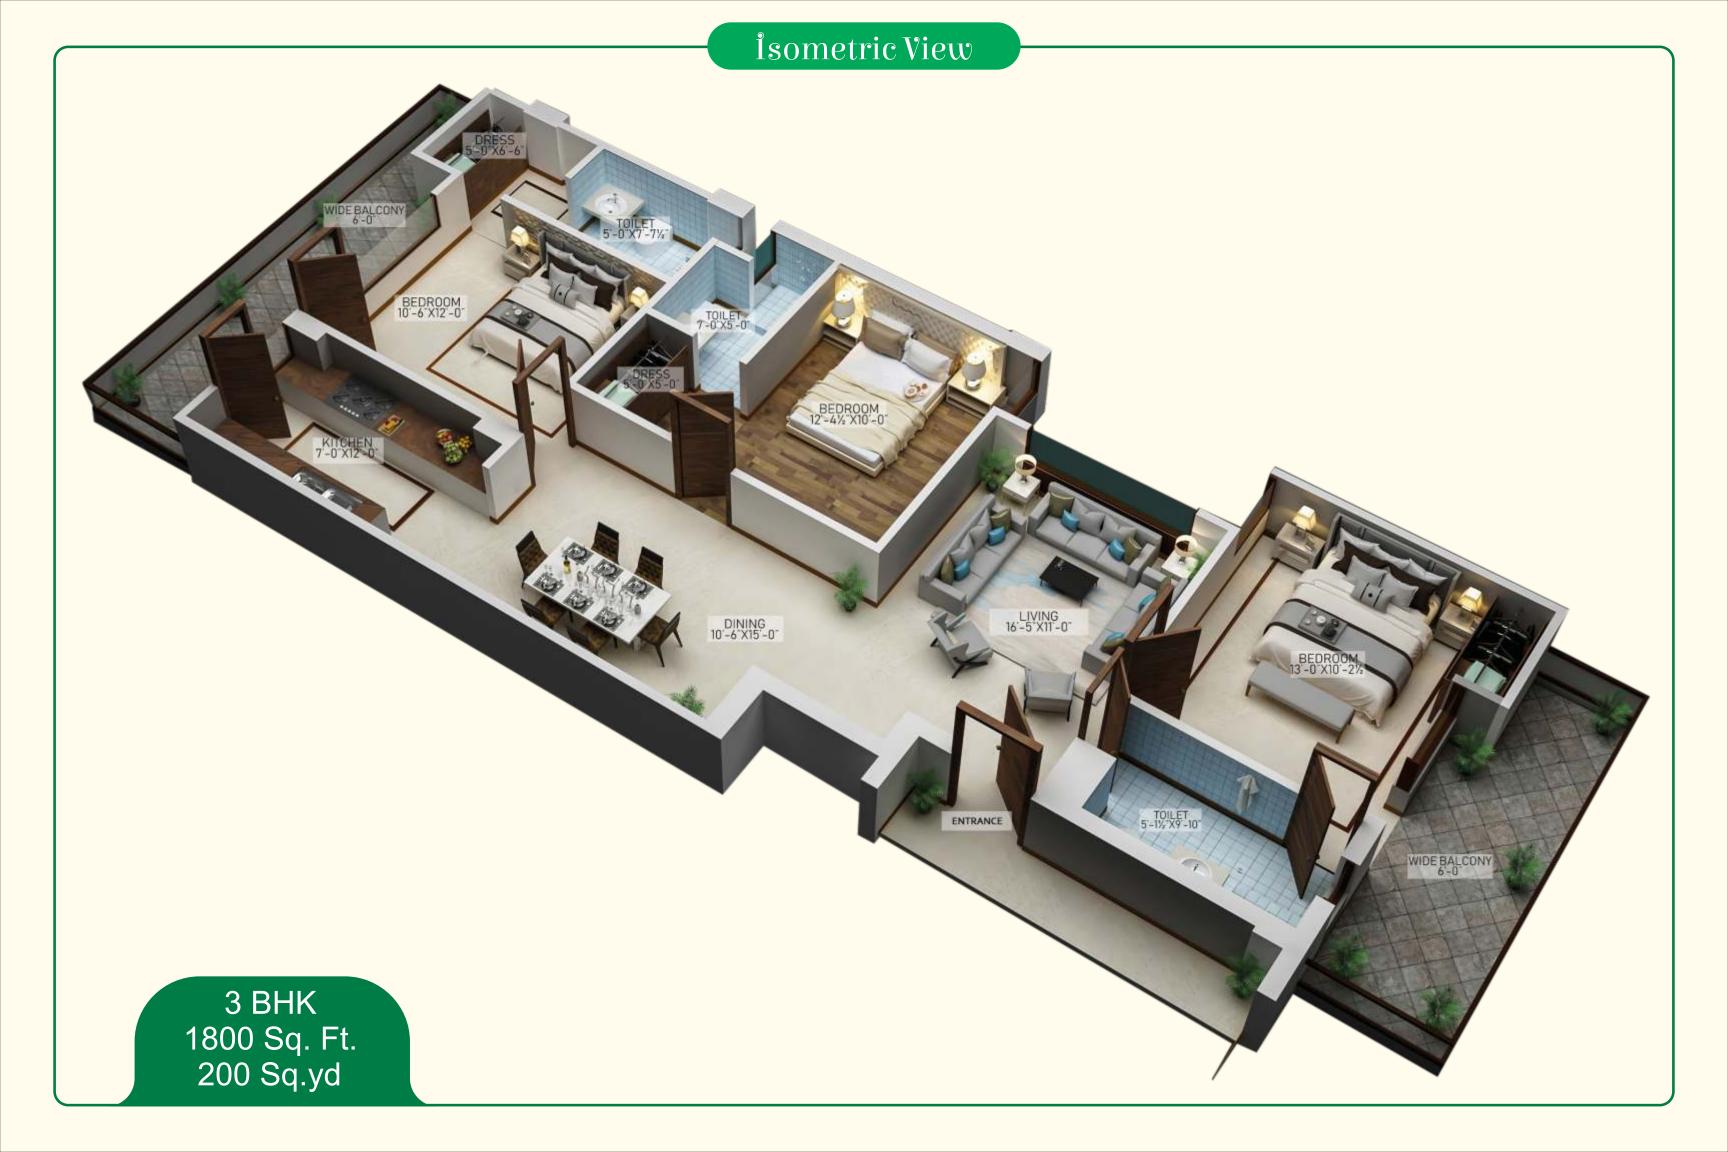

"Why Choose Harmony Greens?"

EXTERNAL FEATURES



LOW RISE
With S+4 Concept



1 LIFT For 8 Flats



Proposed Connectivity To PR-7, Airport Road



Adjoining 300 Acres of FOREST LAND



Lifetime FREE MEDITATION (B.K Meditation Centre)



Upto 64' Wide Internal Roads.



Well Covered Stilt Parking (RESERVED PARKING -1)



Sand Pit & Open Air AMPHITHEATRE



MATT FINISH TILES In Parking.



POWER BACKUP (24x7)



BIOMETRIC LOCKS on Main Doors



AMBULANCE SERVICE (24x7)



FREE CLUB HOUSE



E-INTERCOM (Application Based Security)



Open GYMNASIUM & Gazebo



Kids PLAY AREA & Jogging Track



Lush Green Boundary



Green Dividers on Internal Roads



WELL LIT Internal Roads, With Pole Lights



COMMERCIAL ARCADE
Within Premises



EARTHQUAKE RESISTANT RCC Frame Structure



Rain Water Harvesting



12' TO 24' GAP Between Blocks

INTERNAL FEATURES



6' Wide Balconies on Both Sides of Flat



Modular Kitchen



Opulent Wardrobes



Jaquar / Kohler Fittings in Washroom & Kitchen



High Speed Lifts



Provision For Split AC



European Architecture



Double Bowl Ceramic Sink in Kitchen



2*4 Marble Look Tiles For Flooring



False Ceiling


Commercial Arcade



Lower Ground Floor Shops

SCO 1A & 9A 12'-1½X39'-9"

SCO 2A - SCO 8A 12'-0"X39'-9

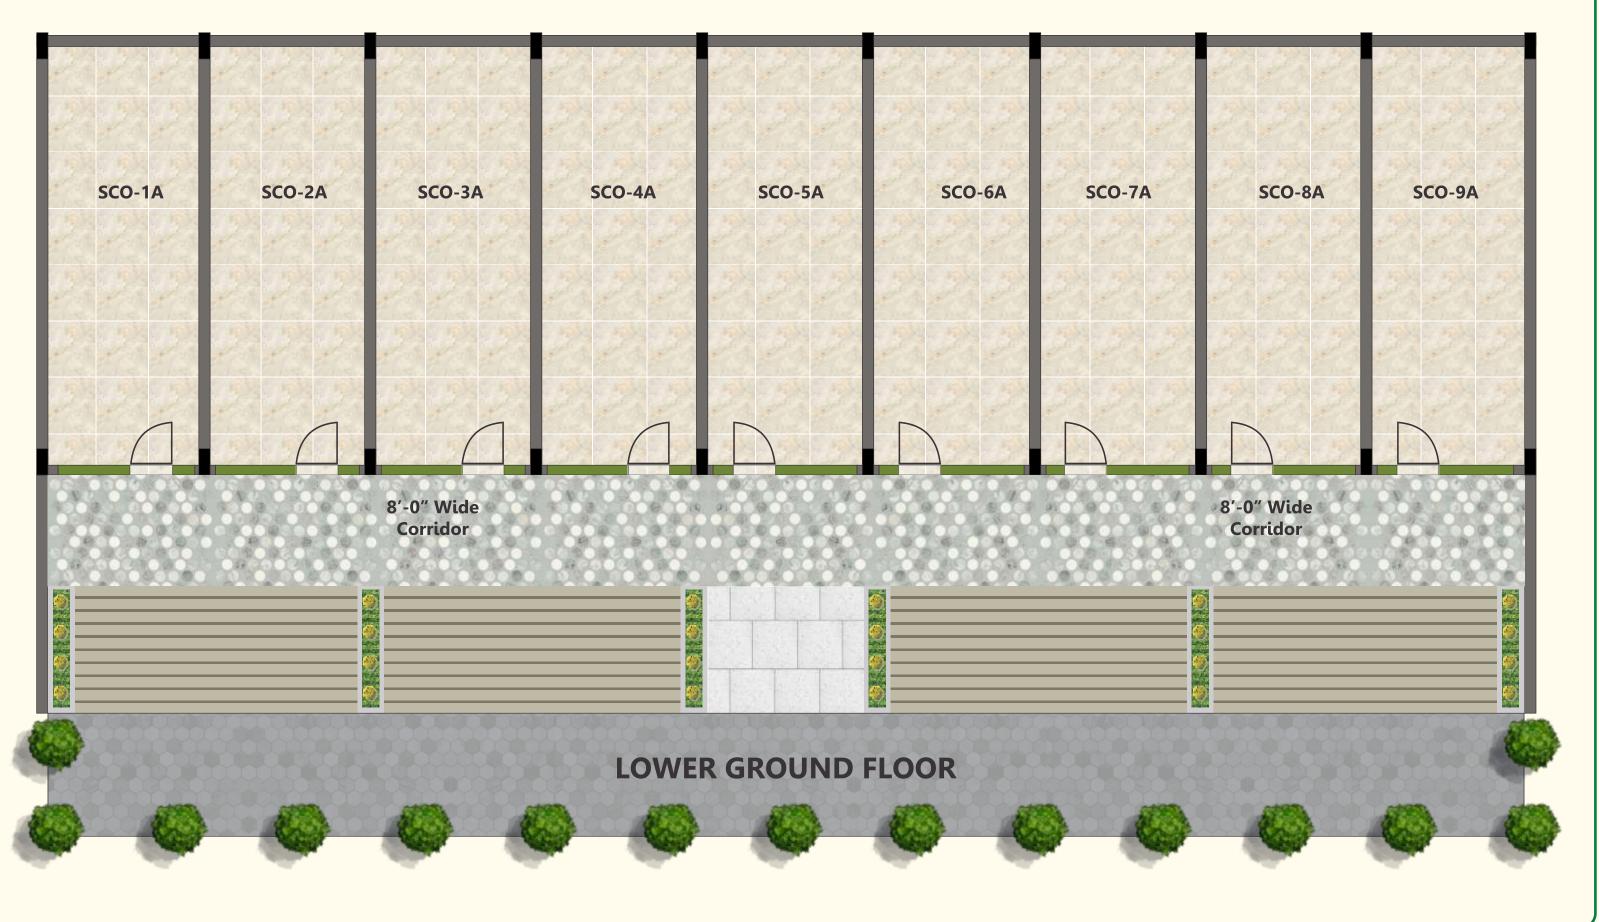


Upper Ground Floor Shops



First Floor Shops

SCO 1B & 8B		12′-1½X39′-9′
SCO 2 - SCO 7	•	12'-0"X39'-9
SCO 9B	•	11'-3"X13'-6"

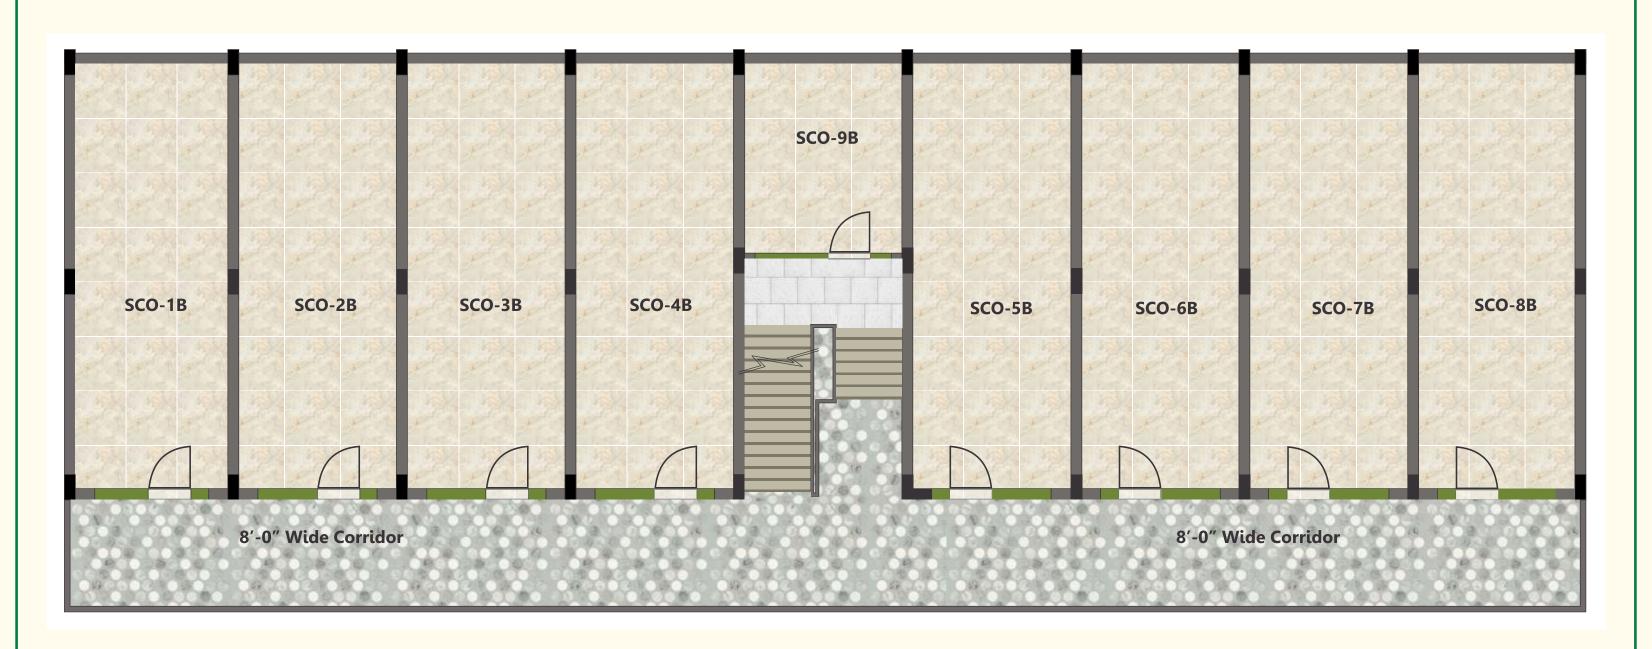

FIRST FLOOR PLAN



How To Reach HARMONY GREENS TRIBUNE CHOWK CHANDIGARH Sector 12 Sector 12 A Alchemist Hospital **FOREST** Sector-20 Paras Down Town Square Mall D-Mart Kishanpura **Air Force Station** HOTEL SWAN 2 Public Park Dhakoli Delhi Public World School Gazipur International Airport VIP Road **MOHALI** Singhpura HARMONY GREENS Gurudwara Guru LANDRA Gurudwara Bhudda Sahib (Govindsar) Nagla PR-7 INTERNATIONAL ROAD (200 FT. WIDE) ROAD) *Not to scale

KEY DISTANCES

3 Min. drive to **Delhi World Public School**

6 Min. drive to
Alchemist Hospital

10 Min. drive to Bus Stand

10 Min. drive to Railway Station

3 Min. drive to **D-Mart**

5 Min. drive to **Gurukul School**

14 Min. drive to
International Airport

4 Min. drive to
Panchkula, Haryana

Ongoing Projects









Delivered Projects















Harmony Greens: Sanauli, Zirakpur, Chandigarh ≥ harmony@motiagroup.com ⊕ www.motiagroup.com

♥ 70-87-59-59-59









@motiagroupzirakpur O @motiagroup www.motiagroup.com n @motiagroup @motiagroup @motiagroup @motiagroup





